



ZEH仕様

日付	縮尺 1 /	図面名称
工事名	フランチャイズ新築工事	図面番号 No

屋根




RK002S 遮熱
Sブラックバー JIS 5類

マンセル値: 0.2RP 3.1/0.2
日射反射率: 44%



クロ(K)*

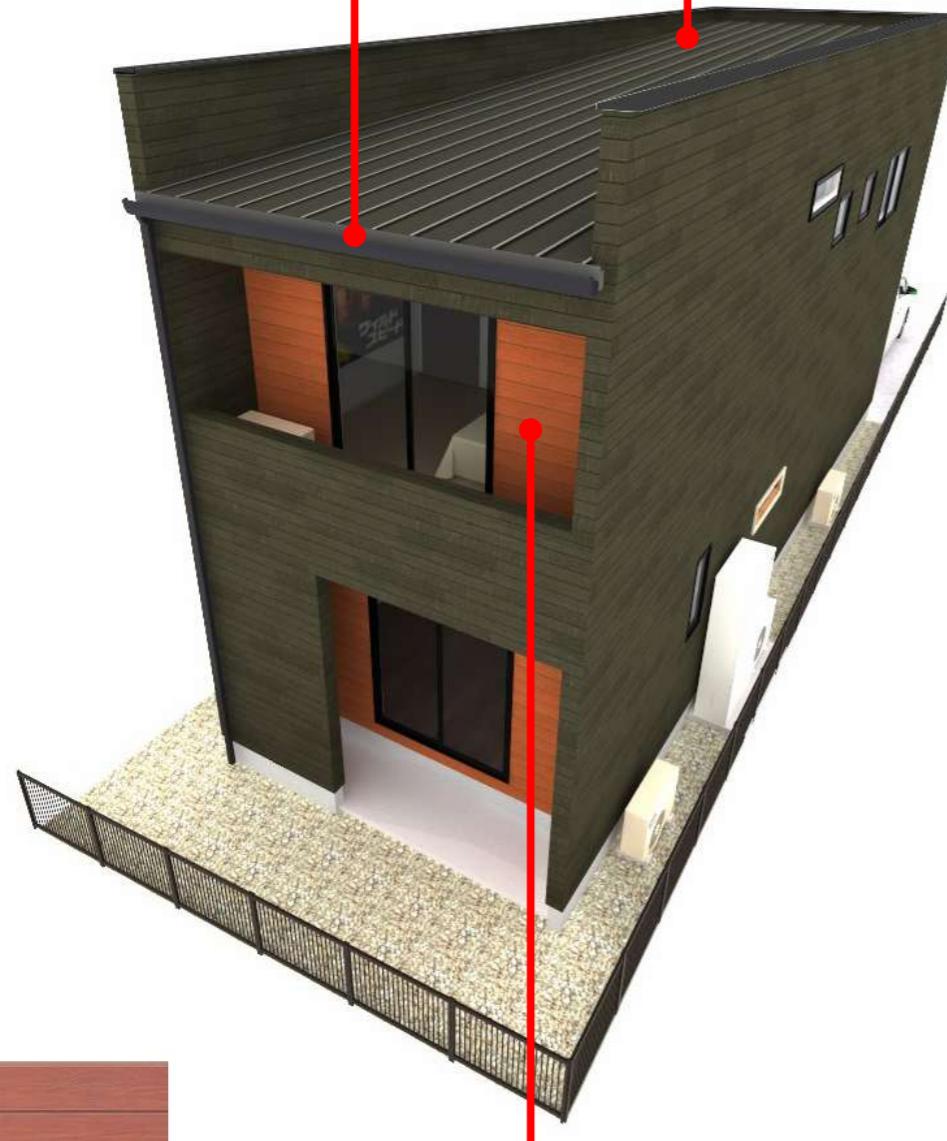

ELG765FK

スキムドMGレッド30

外観色

内観色



ELG765FK
スキムドMGレッド30



EPC2412FK
ダークグリーンMG



N08N 木調の素材感が引き立つ
シンプルな板張りデザイン

電子錠



BE: マキアートパイン

ZEH仕様


日付

縮尺 1 /


図面名称

工事名 フラビア邸新築工事


図面番号 No

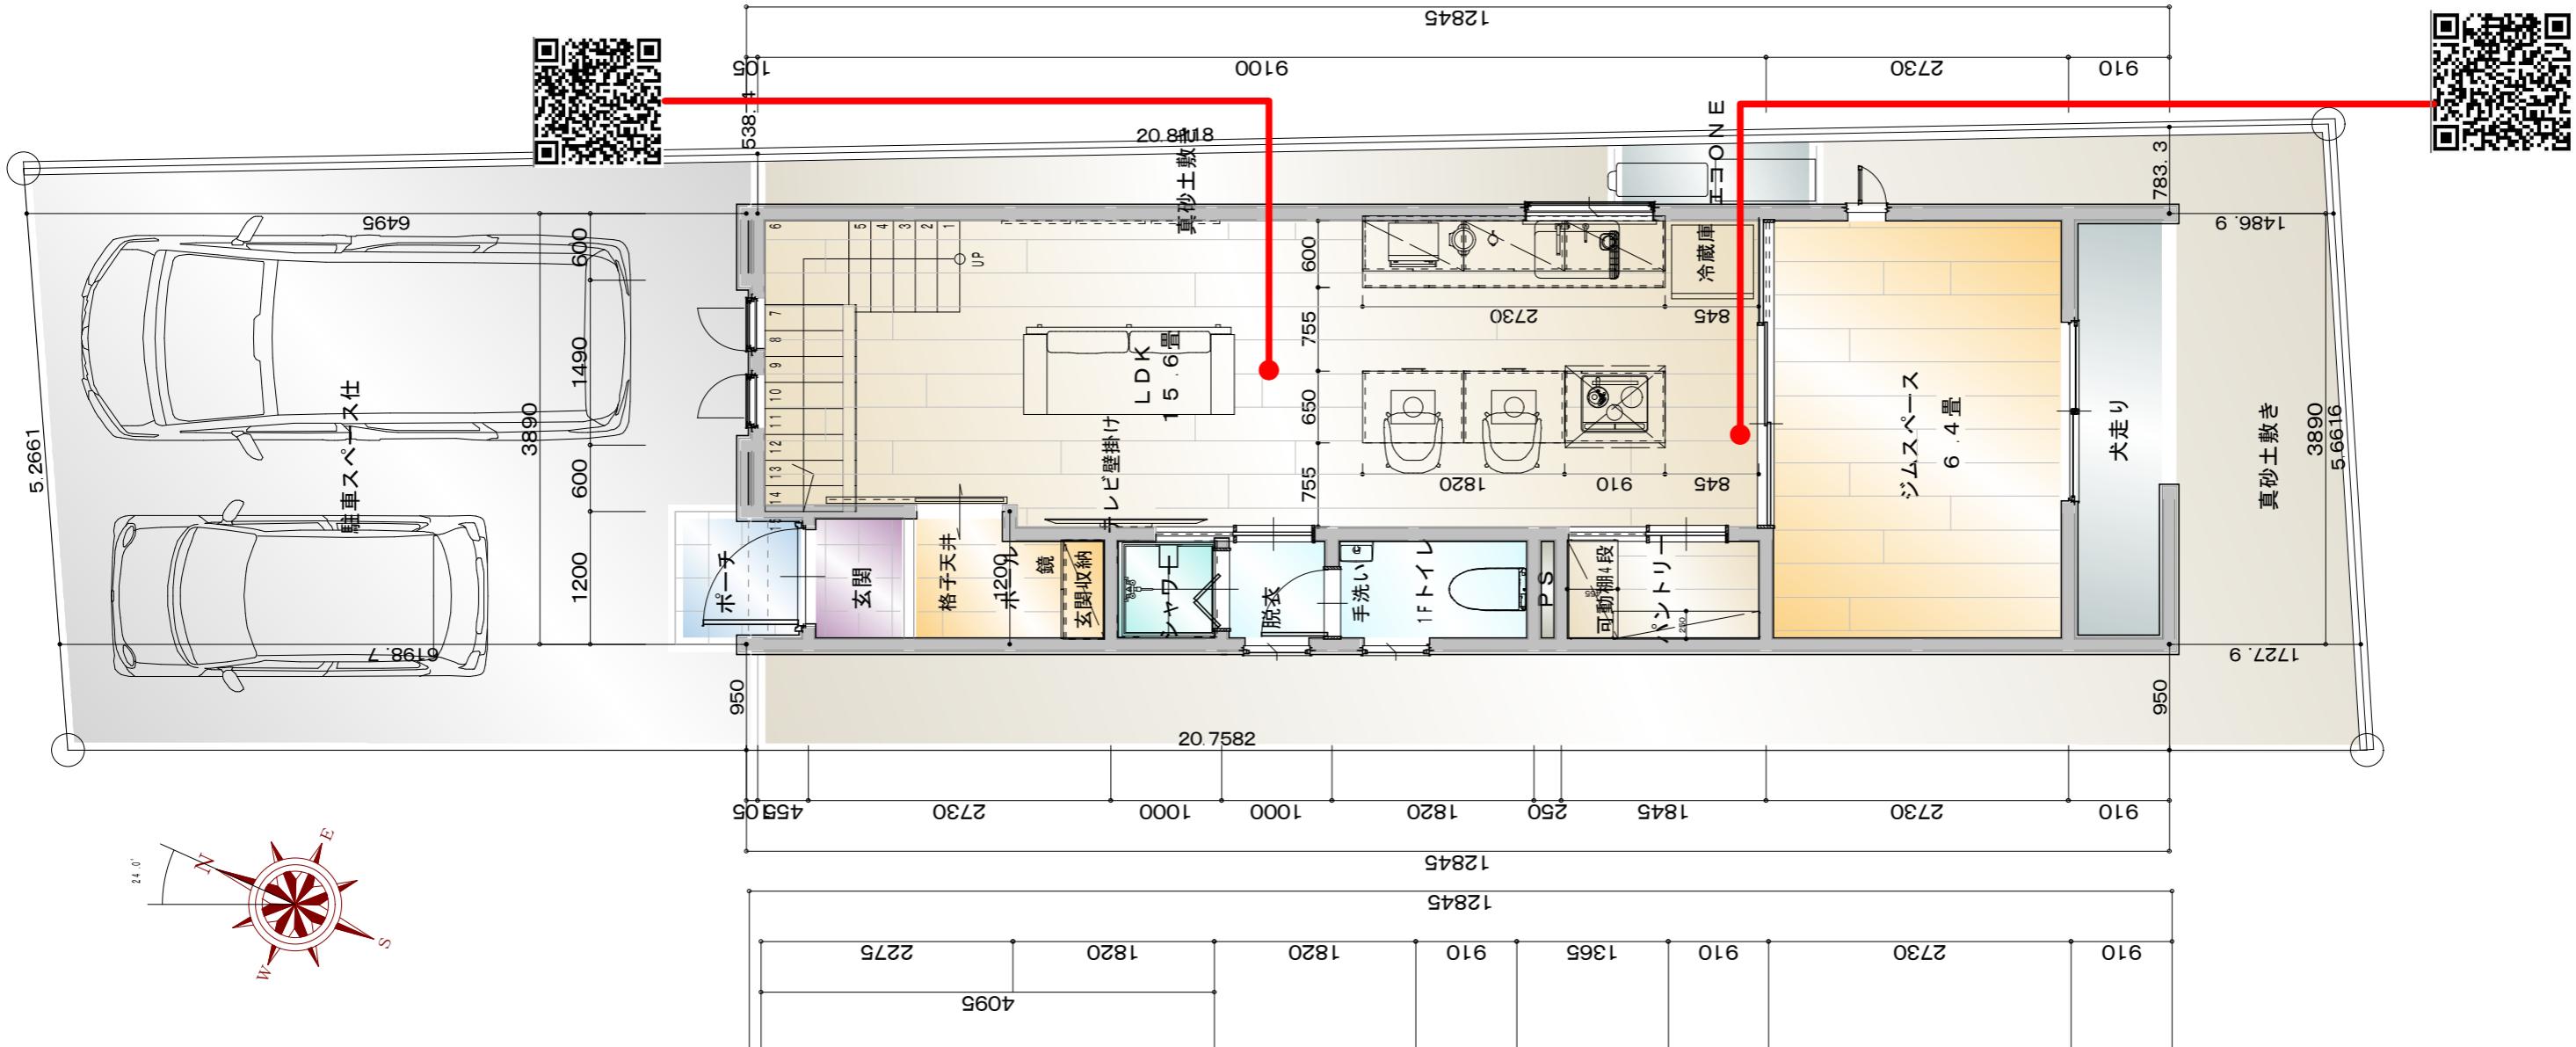

面積表		
1階床面積	43.39m ²	13.12坪
2階床面積	46.71m ²	14.12坪
延べ床面積	90.10m ²	27.25坪

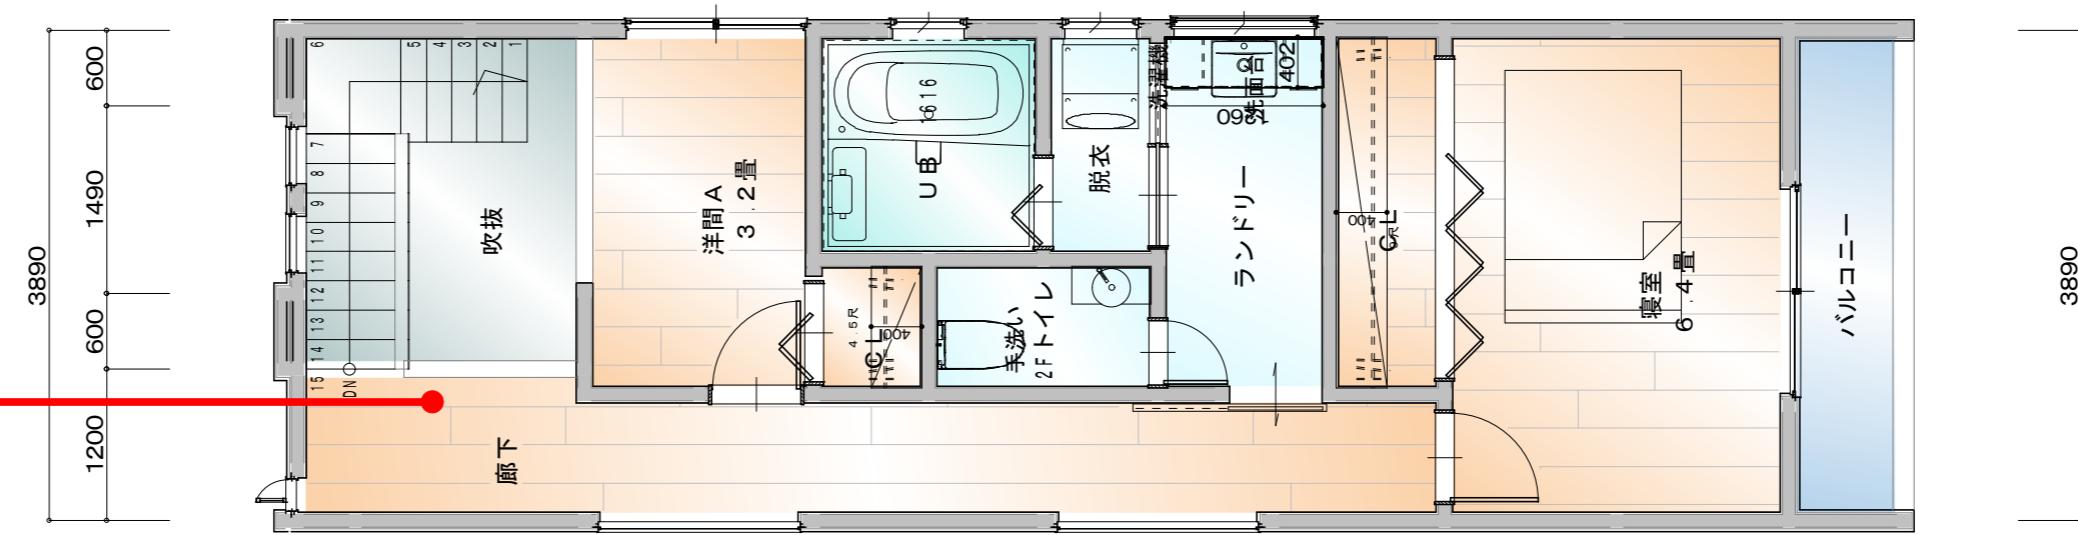


図面番号 No. 01
工事名 フラビア邸新築工事
図面名称 仕様 E H Z
付日 910付
寸法 1/100
登録第10776号
島根県知事登録第(1)10776号
登録第265959号
TEL・FAX 0853-22-8683
島根県出雲市浜町1895-1
神田至
一級建築士事務所
Design Works
彩デザイン工房

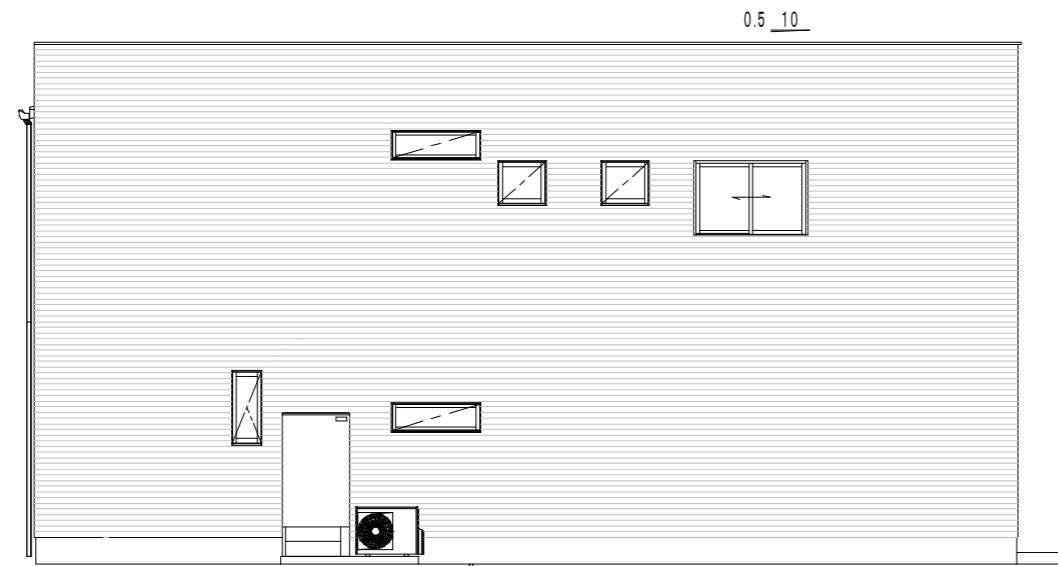


東側立面図

10 0.5

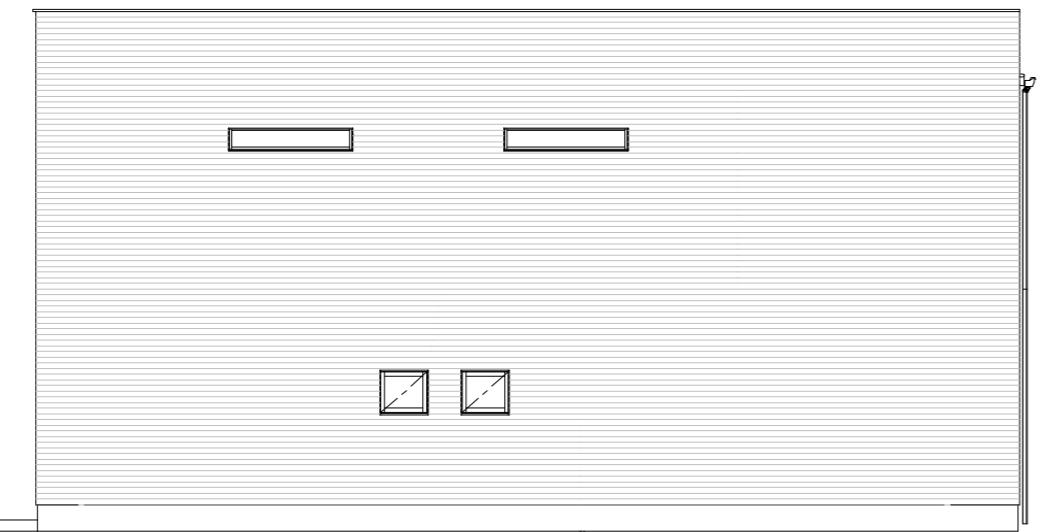

西側立面図

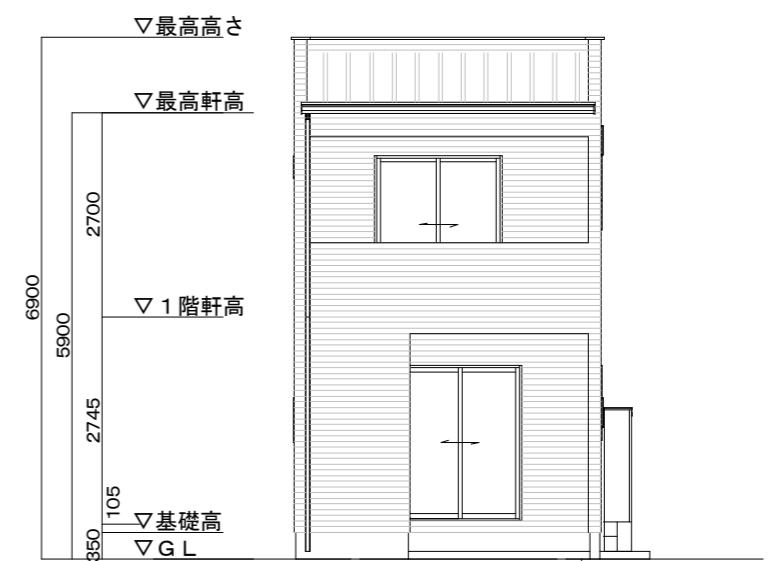

南側立面図




北側立面図

ZEH仕様

日付	縮尺 1 /	図面名称
工事名 フラビア邸新築工事		図面番号 No

TOYOTEX


Spice the LINEBONE

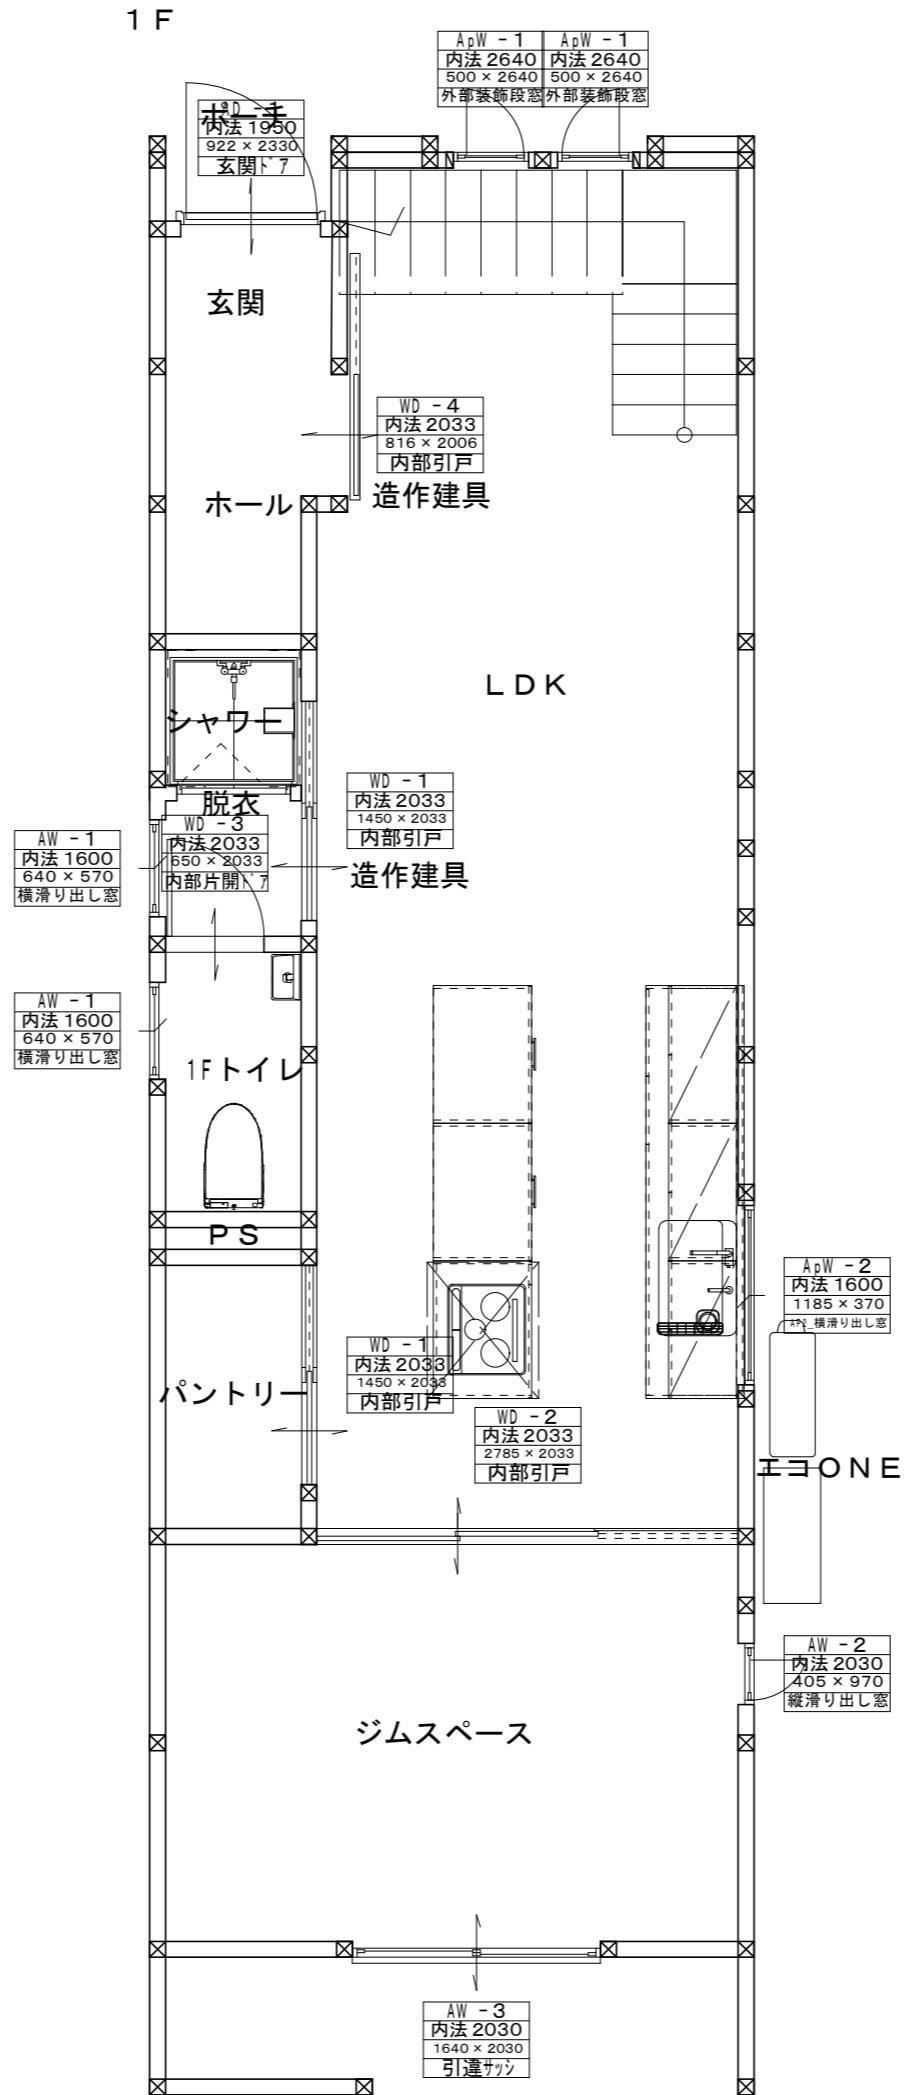

ZEH仕様

日付	縮尺 1 /	図面名称
工事名	図面番号	No
フランチャイズ新築工事		

2 F

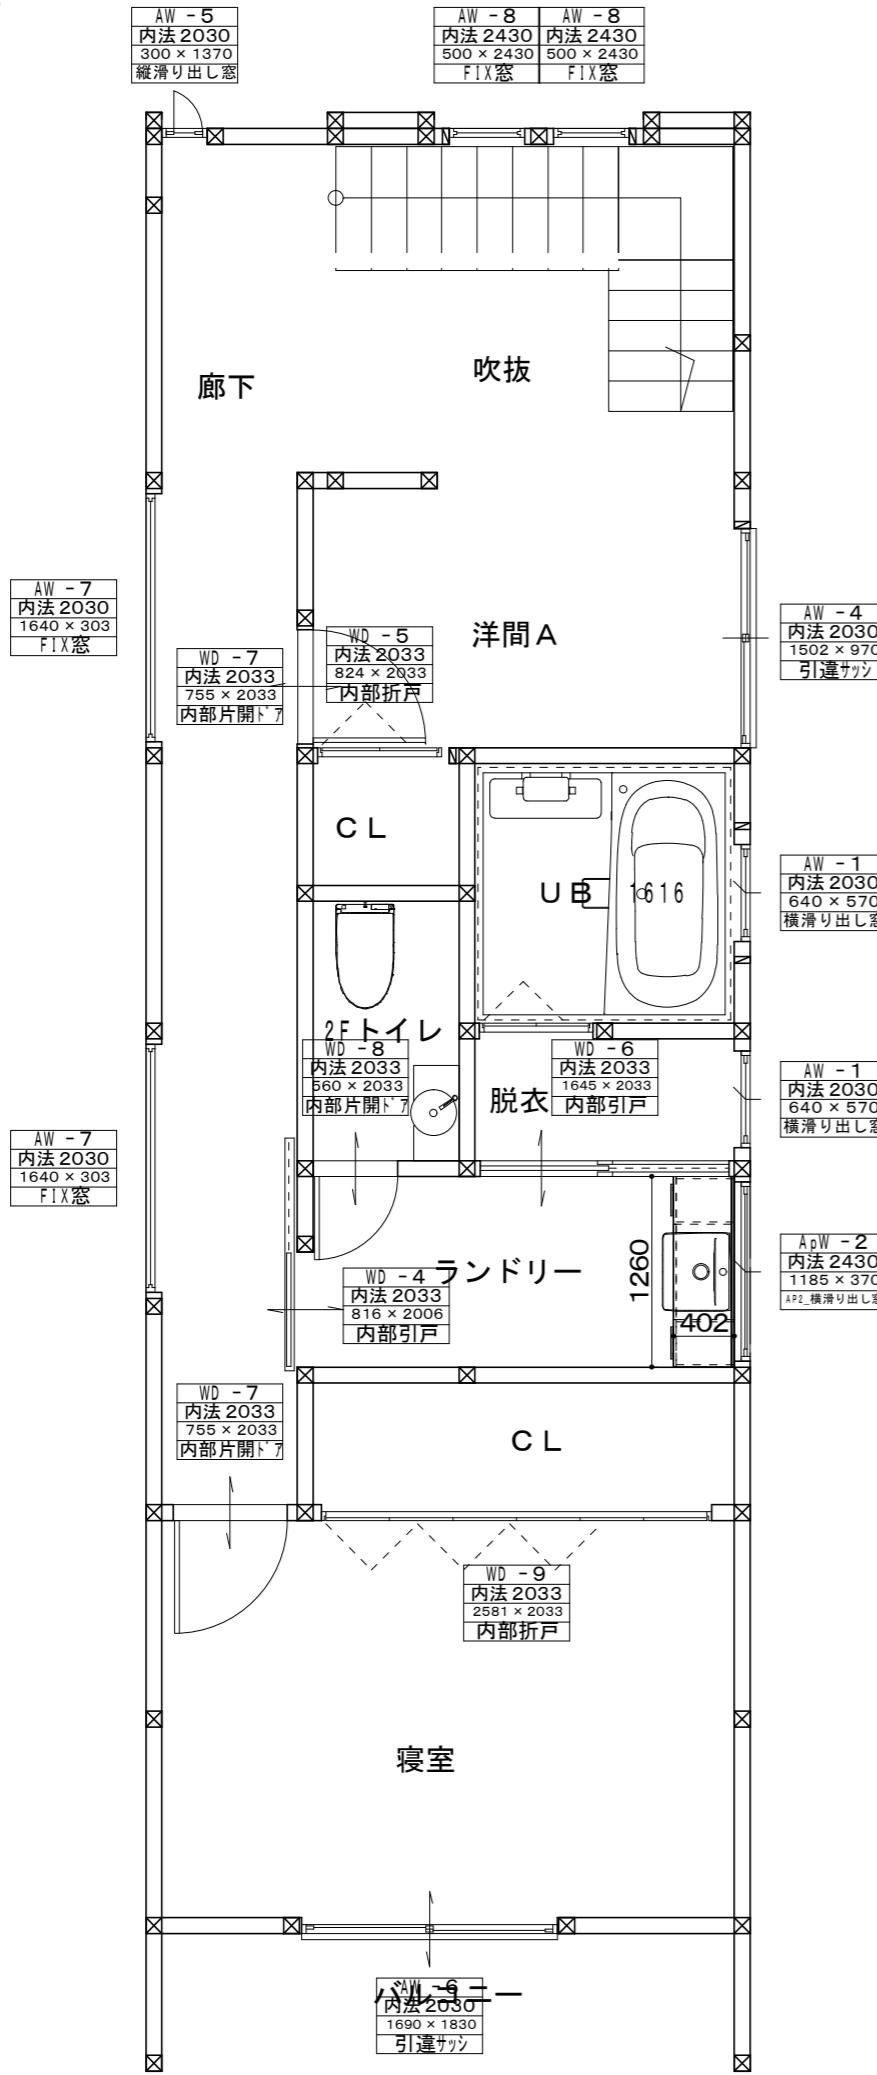

4100

コーディネートの幅が広がる
豊富なラインアップ

どんなインテリアにも合わせやすい8色をラインアップ。親しみやすいマットな質感でお部屋を優しく彩ります。



B-DR



ワイヤー手すり



段板色イメージ



照明LINE見切り



イメージ画像



トイレ天井照明 間接照明

A photograph of a modern interior space. The ceiling is a grid of recessed lights, creating a pattern of bright squares against a dark background. The walls are a warm, light-colored wood. In the center, there is a large, minimalist wooden door with a simple rectangular frame. To the left, a small, round, glowing light fixture is mounted on the wall. The overall aesthetic is clean and contemporary.

玄関収納片方格子扉 天井と繋がるイメージ

This architectural floor plan illustrates the layout of a house with various rooms and features. The plan includes a garage (ポーチ), entrance (玄関), a room with a lattice door (格子建具), a bathroom (手洗い), a toilet (1Fトイレ), a shower (シャワ), a laundry room (脱衣), a living and dining area (LDK), a kitchen (1.5.6畳), a gym space (ジムスペース), a garage (犬走り), and a basement (6.4畳 化粧染 (補強用)). The plan also shows built-in cross panels (建具クロス貼り) and built-in shelves (テレビボード & 上に飾り棚). Red lines and circles highlight specific features: a lattice door (格子建具 (天井格子と繋がるイメージ)), a built-in panel (建具クロス貼り), a built-in shelf (テレビ壁掛け), an air conditioner (エアコン), an outdoor unit (室外機), a sand floor (真砂土敷き), and a refrigerator (冷蔵庫). A vertical red line also highlights the entrance area.

A modern bathroom vanity featuring a large rectangular mirror with a dark wood frame. Below the mirror is a white vessel sink with a dark wood cabinet. The cabinet has four drawers with dark wood handles. On the right side of the vanity is a large potted plant in a woven basket. The walls are dark grey tiles, and the ceiling is made of dark wood planks with recessed lighting. There are two small, round, glowing lights on the wall flanking the mirror. A red arrow points to the left side of the vanity.

洗面イメージ

A modern bathroom interior. On the left, a wall is covered in light-colored, rectangular stone tiles. A white vessel sink sits on a dark wood vanity with a curved, floating design. Two minimalist chrome faucets are mounted on the wall above the sink. To the right, a white toilet is positioned against a plain, light-colored wall. The floor is a light-colored wood or laminate. A small red object is visible at the very top center of the frame.


A large flat-screen television is mounted on a light-colored wall above a wooden cabinet. The cabinet has a horizontal slat design with integrated lighting. A small white decorative object is on the left side of the cabinet. A red arrow points to the right edge of the cabinet.

トイレ天井照明 間接照明


間接照明付きテレビボード

日付	縮尺 1 /	図面名称
工事名	フランシス邸新築工事	図面番号 No
 デザイン工房 Design Works		島根県出雲市浜町1895-1 TEL・FAX 0853-22-8683 島根県工事登録第(1)10776号
		一級建築士 神田至 登録第265959号



LAYER128

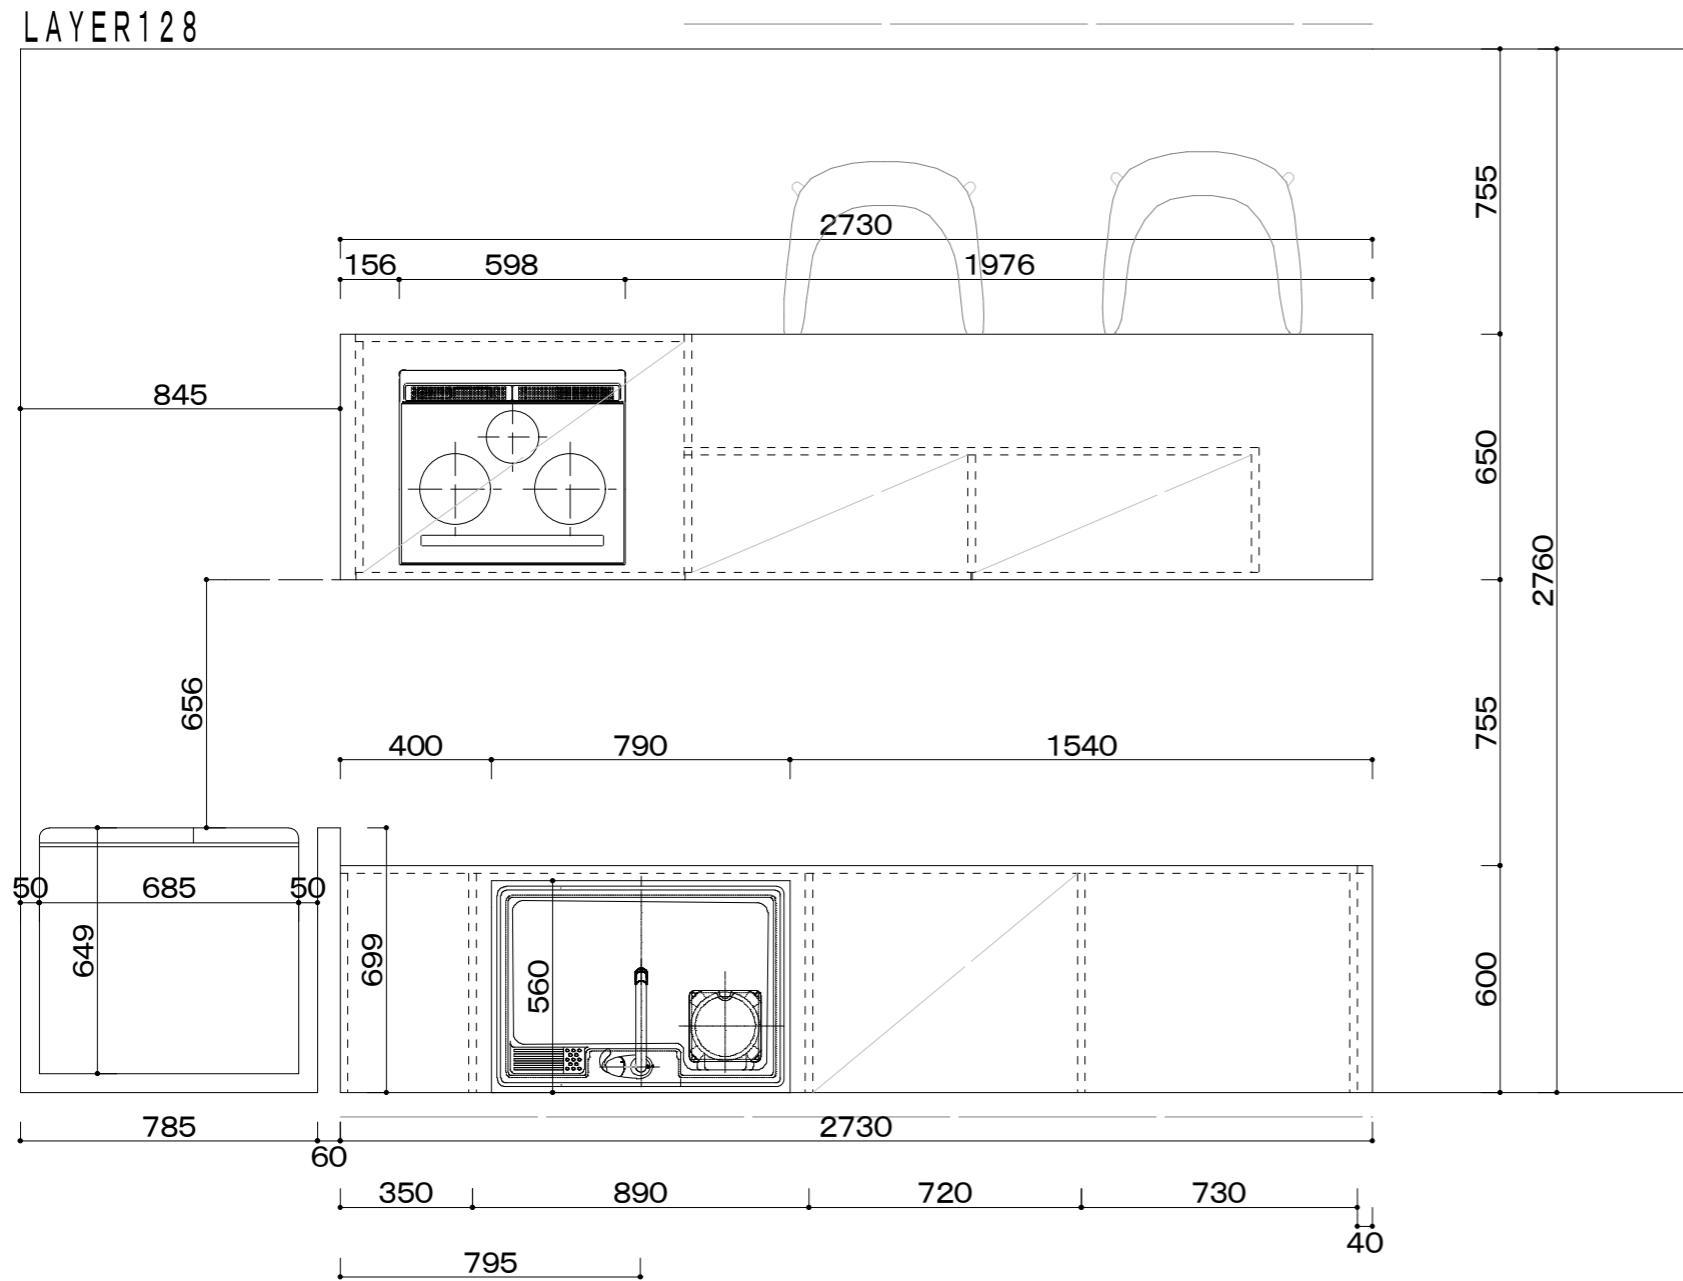

LAYER127

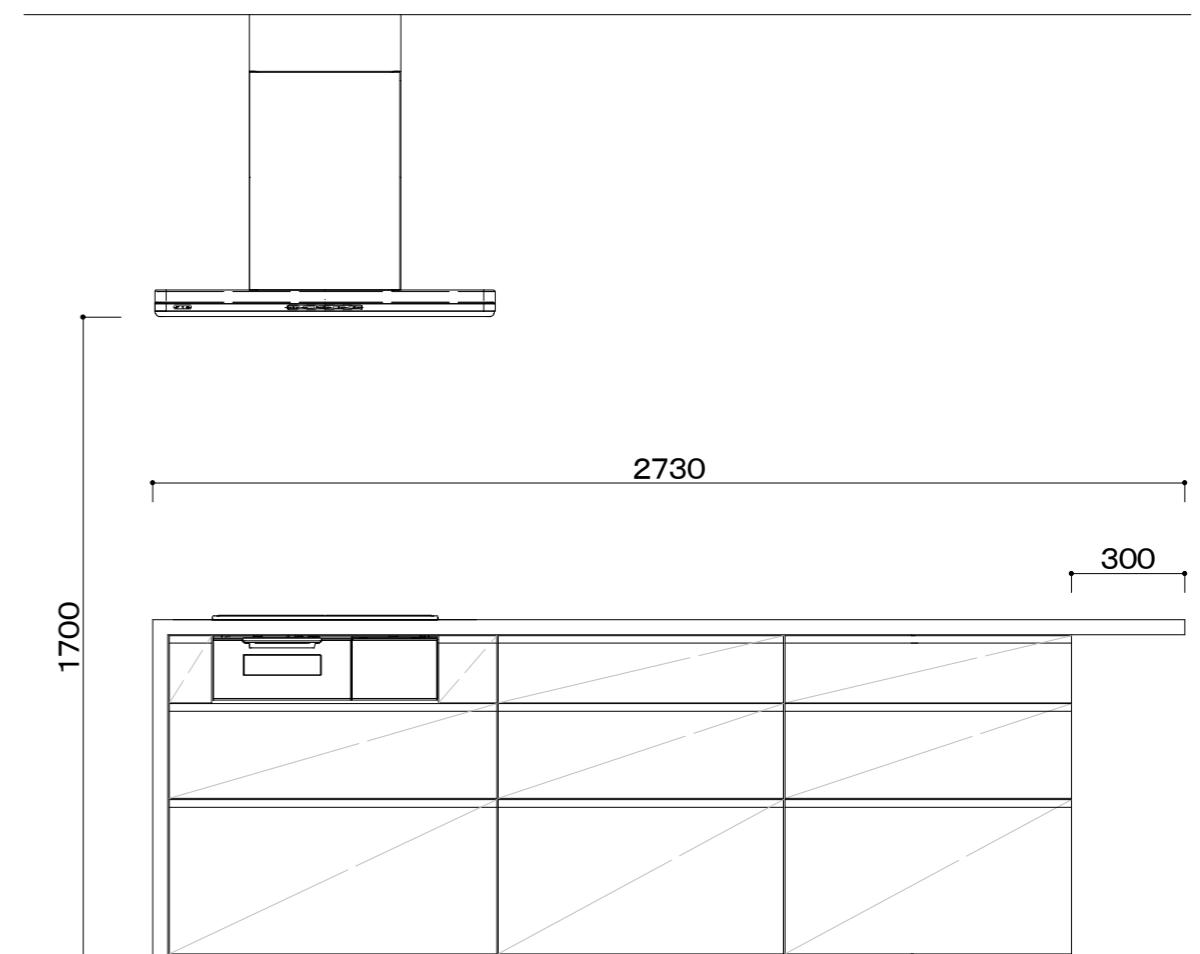


日付	縮尺 1 /	図面名称
工事名	フランピア邸新築工事	図面番号 No

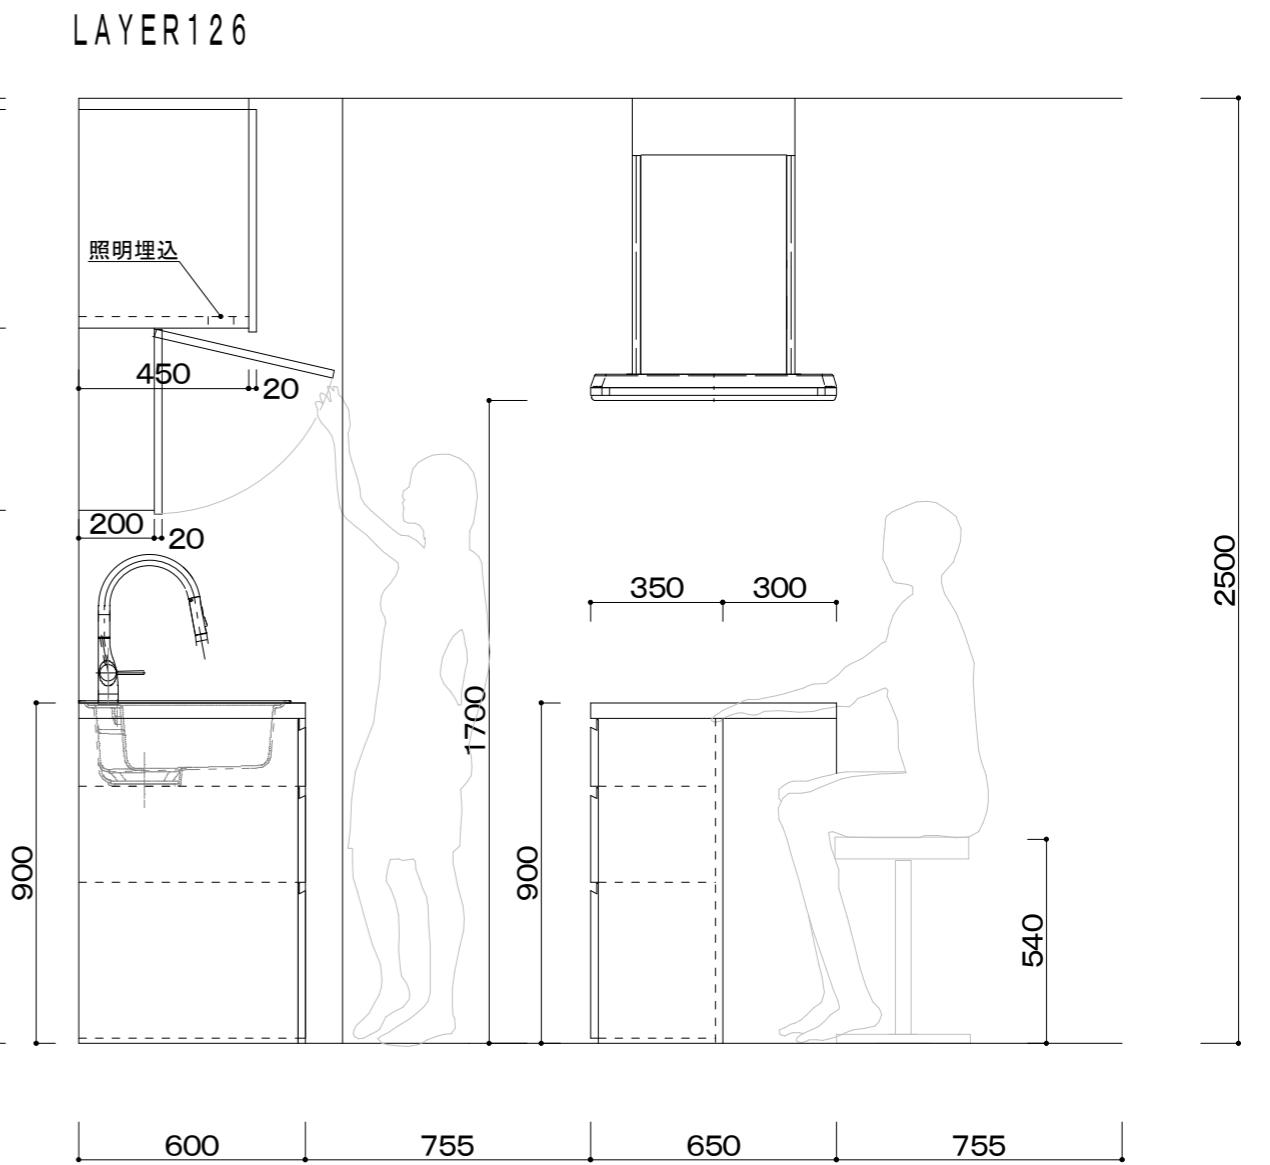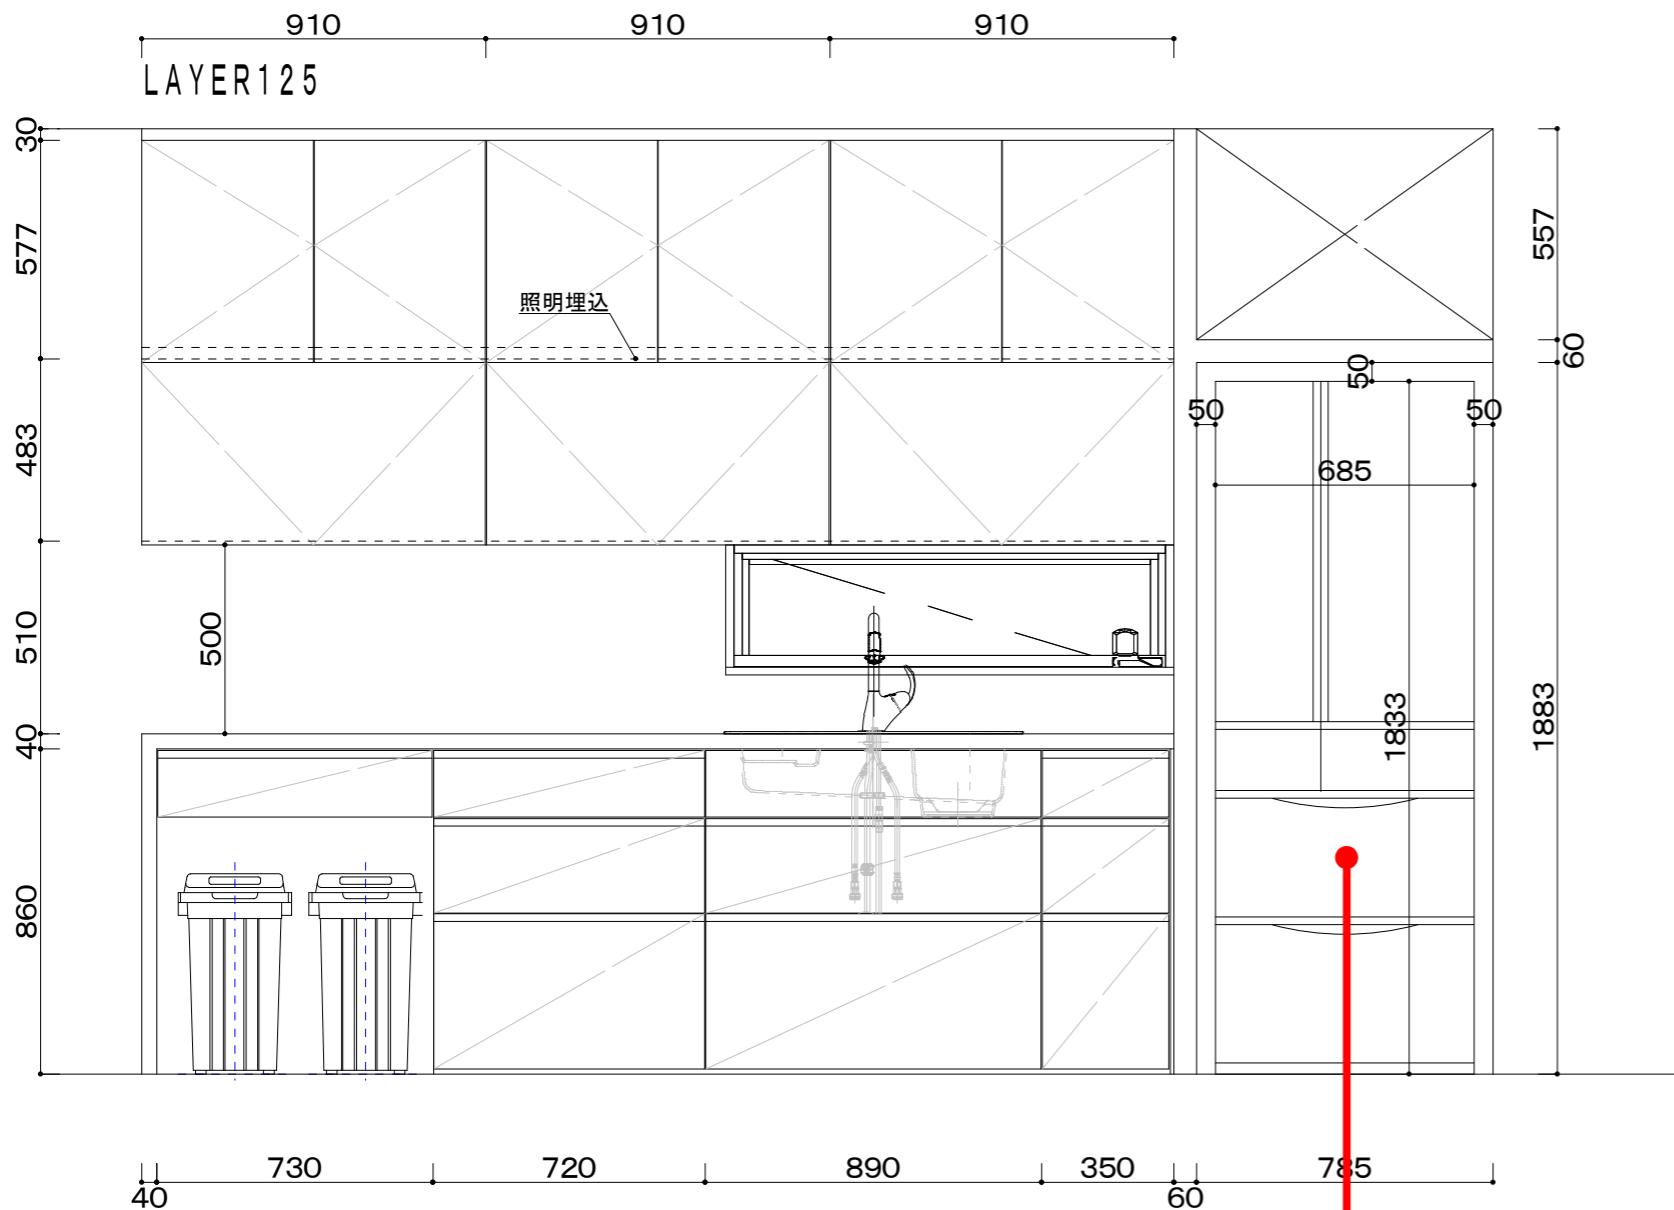

幅685×奥行699×高さ1,833mm

*奥行はハンドル・調節脚を除く

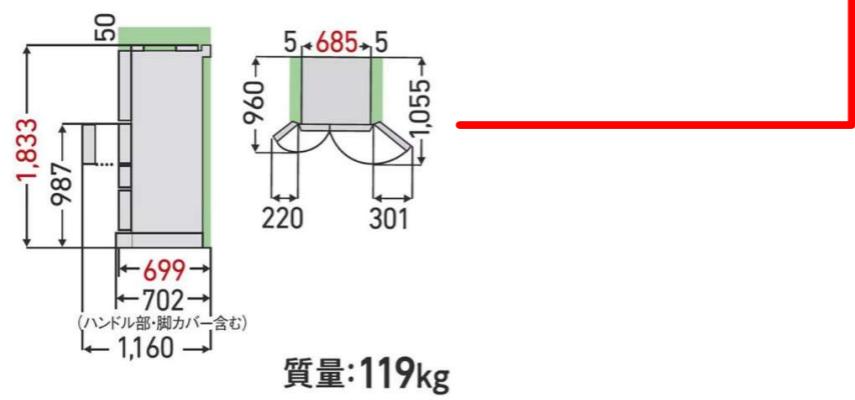

日付	縮尺 1 /	図面名称
工事名	フランシス邸新築工事	図面番号 No