



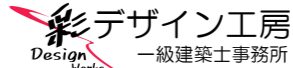
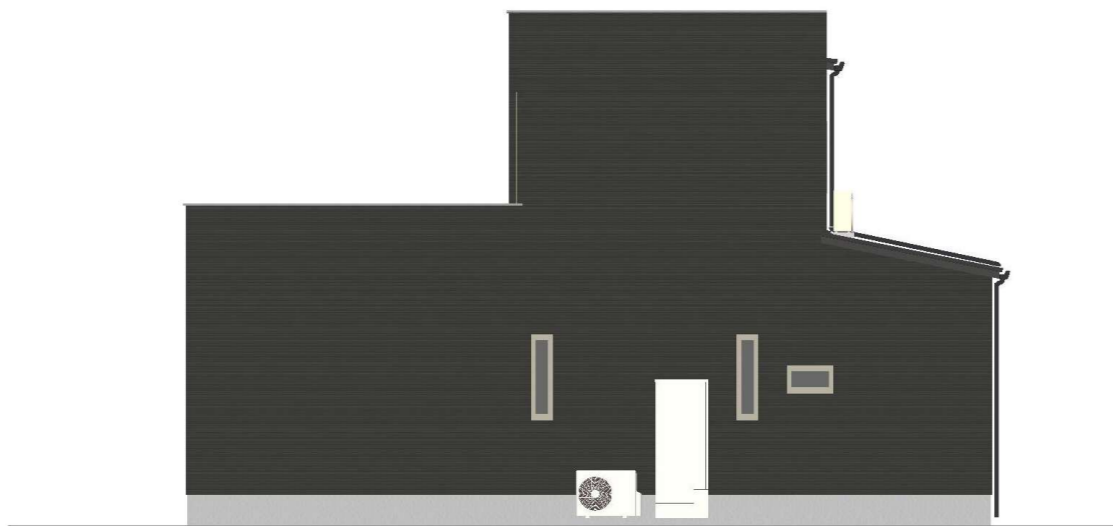
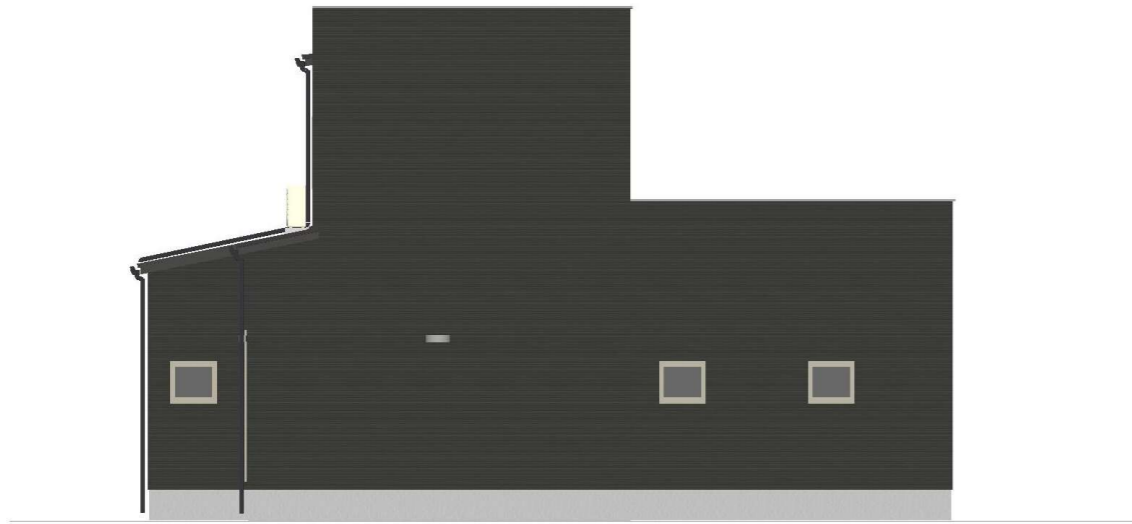
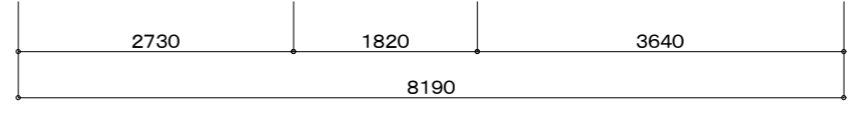


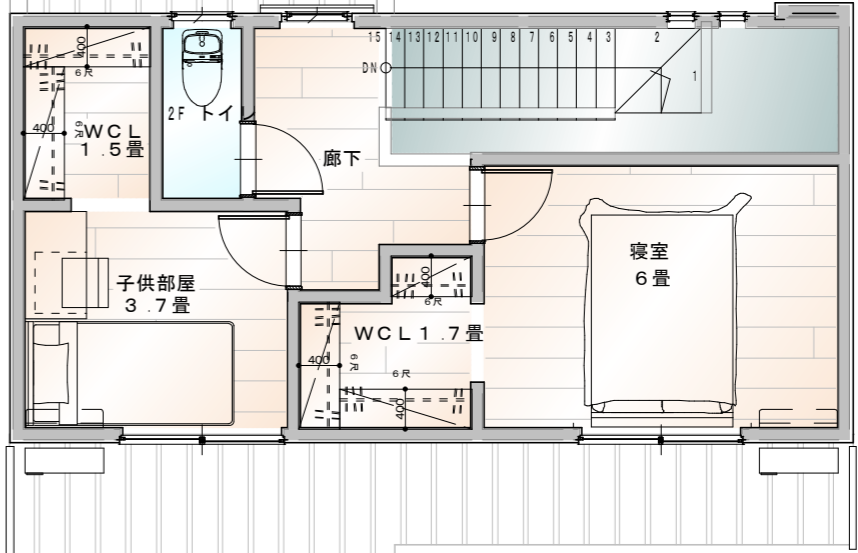

日付	縮尺 1/	図面名称
工事名	伊芸邸新築工事	図面番号 No
 デザイン工房 一級建築士事務所	島根県出雲市浜町1895-1 TEL・FAX 0853-22-8683 島根県知事登録第(1)10776号	一級建築士 神田 至 登録第265959号

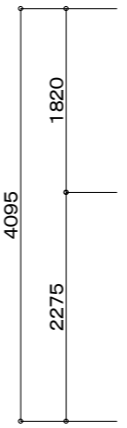

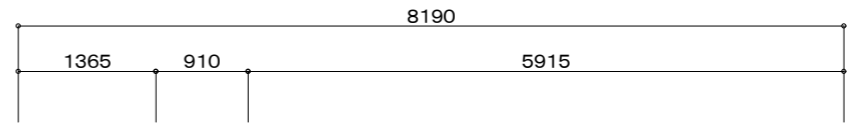

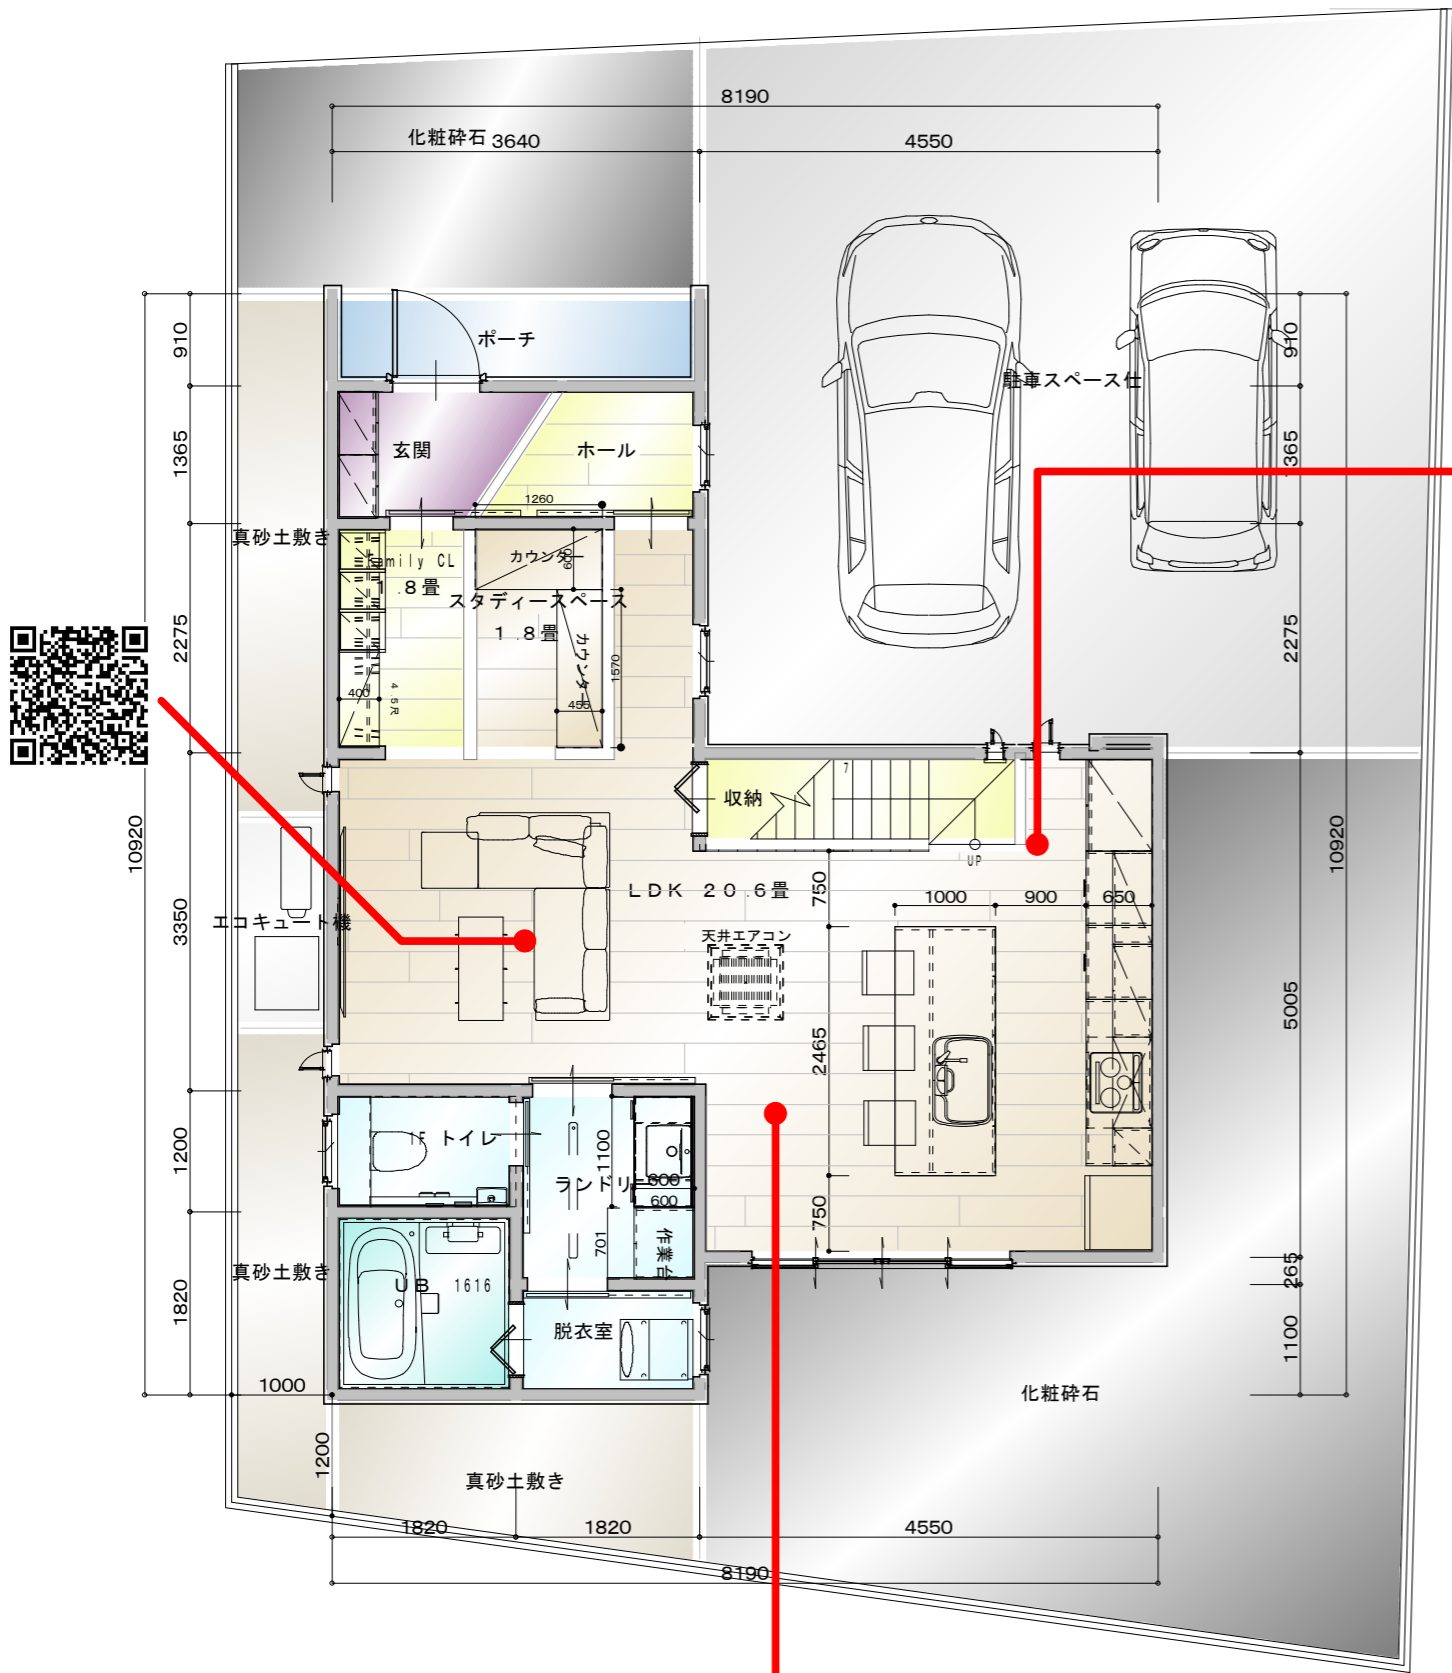

面積表		
1階床面積	59.20㎡	17.90坪
2階床面積	30.22㎡	9.14坪
延べ床面積	89.42㎡	27.04坪

