
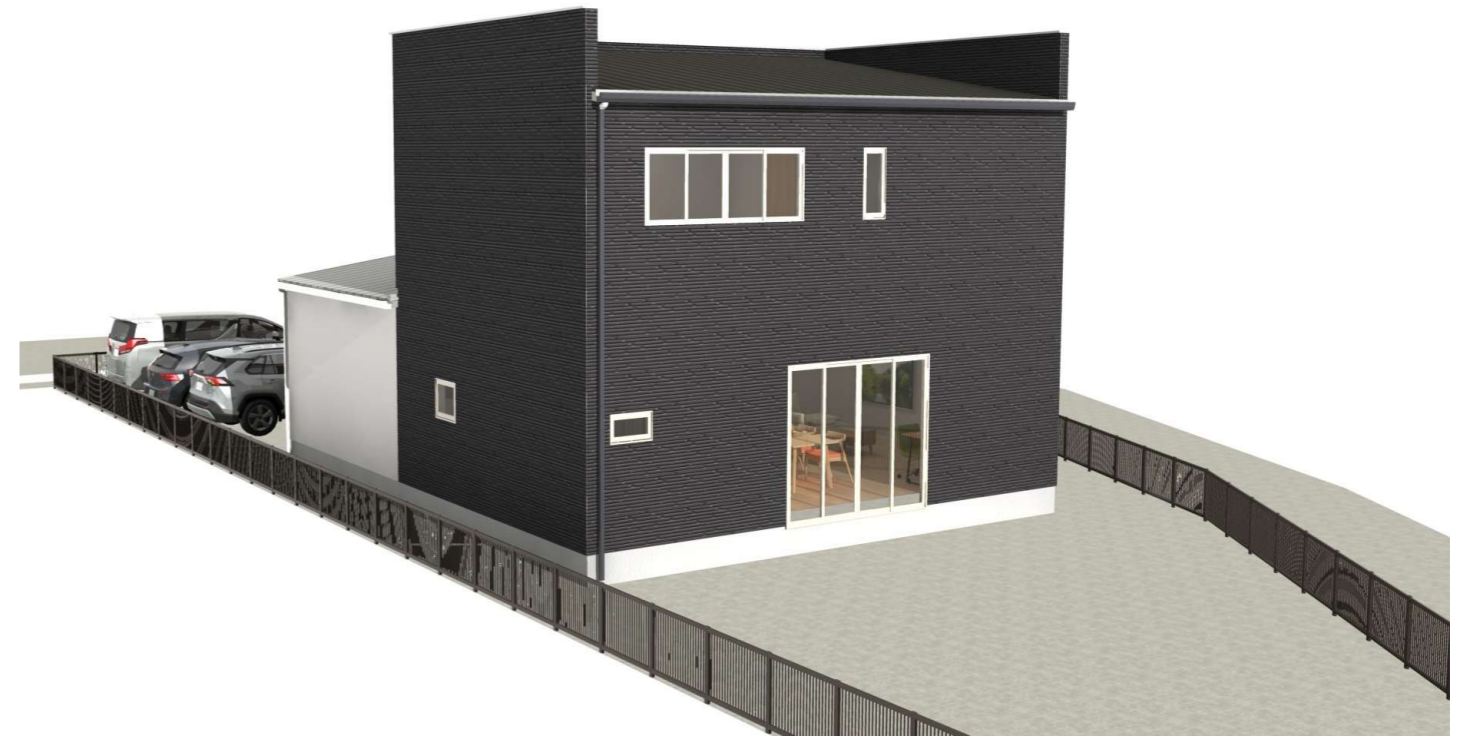
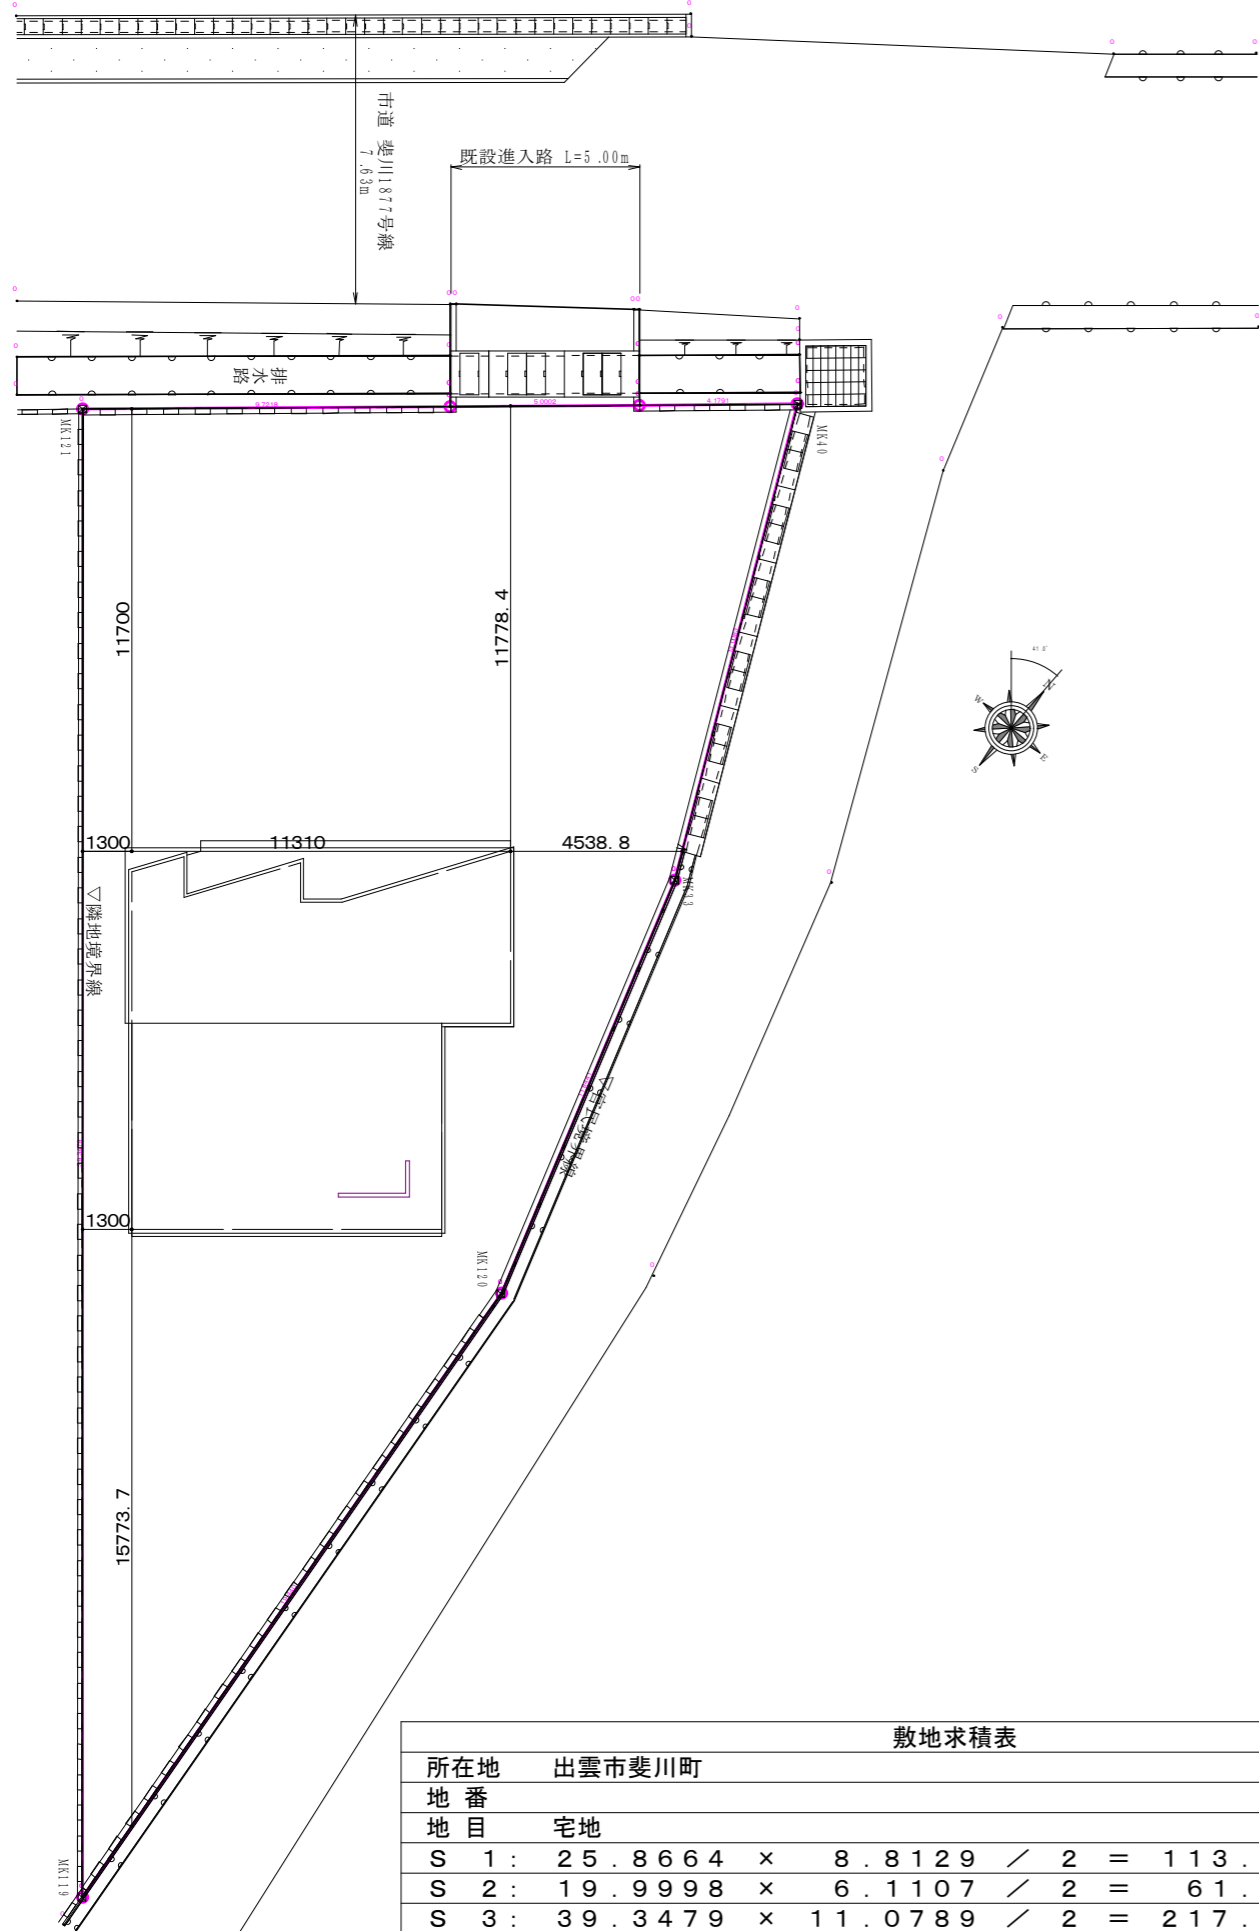




日付	縮尺 1/	図面名称
工事名	キクチ邸新築工事	図面番号 No
 デザイン工房 一級建築士事務所		島根県出雲市浜町1895-1 TEL・FAX 0853-22-8683 島根県知事登録第(1)10776号
		一級建築士 神田 至 登録第265959号





敷地求積表

所在地	出雲市斐川町				
地番					
地目	宅地				
S 1:	25.8664	×	8.8129	/ 2 =	113.978998280
S 2:	19.9998	×	6.1107	/ 2 =	61.106388930
S 3:	39.3479	×	11.0789	/ 2 =	217.965724655
S 4:	13.8584	×	4.5356	/ 2 =	31.428079520
S 5:	13.0083	×	4.0385	/ 2 =	26.267009775
合計面積					450.746201160
地積					450.74㎡










日付 縮尺 1/ 図面名称

工事名 キクチ邸新築工事 図面番号 No

デザイン工房 一級建築士事務所 島根県出雲市浜町1895-1 TEL・FAX 0853-22-8683 登録第265959号
神田 至 登録第10776号

面積表		
1階床面積	82.97㎡	25.09坪
2階床面積	39.74㎡	12.02坪
延べ床面積	122.71㎡	37.11坪

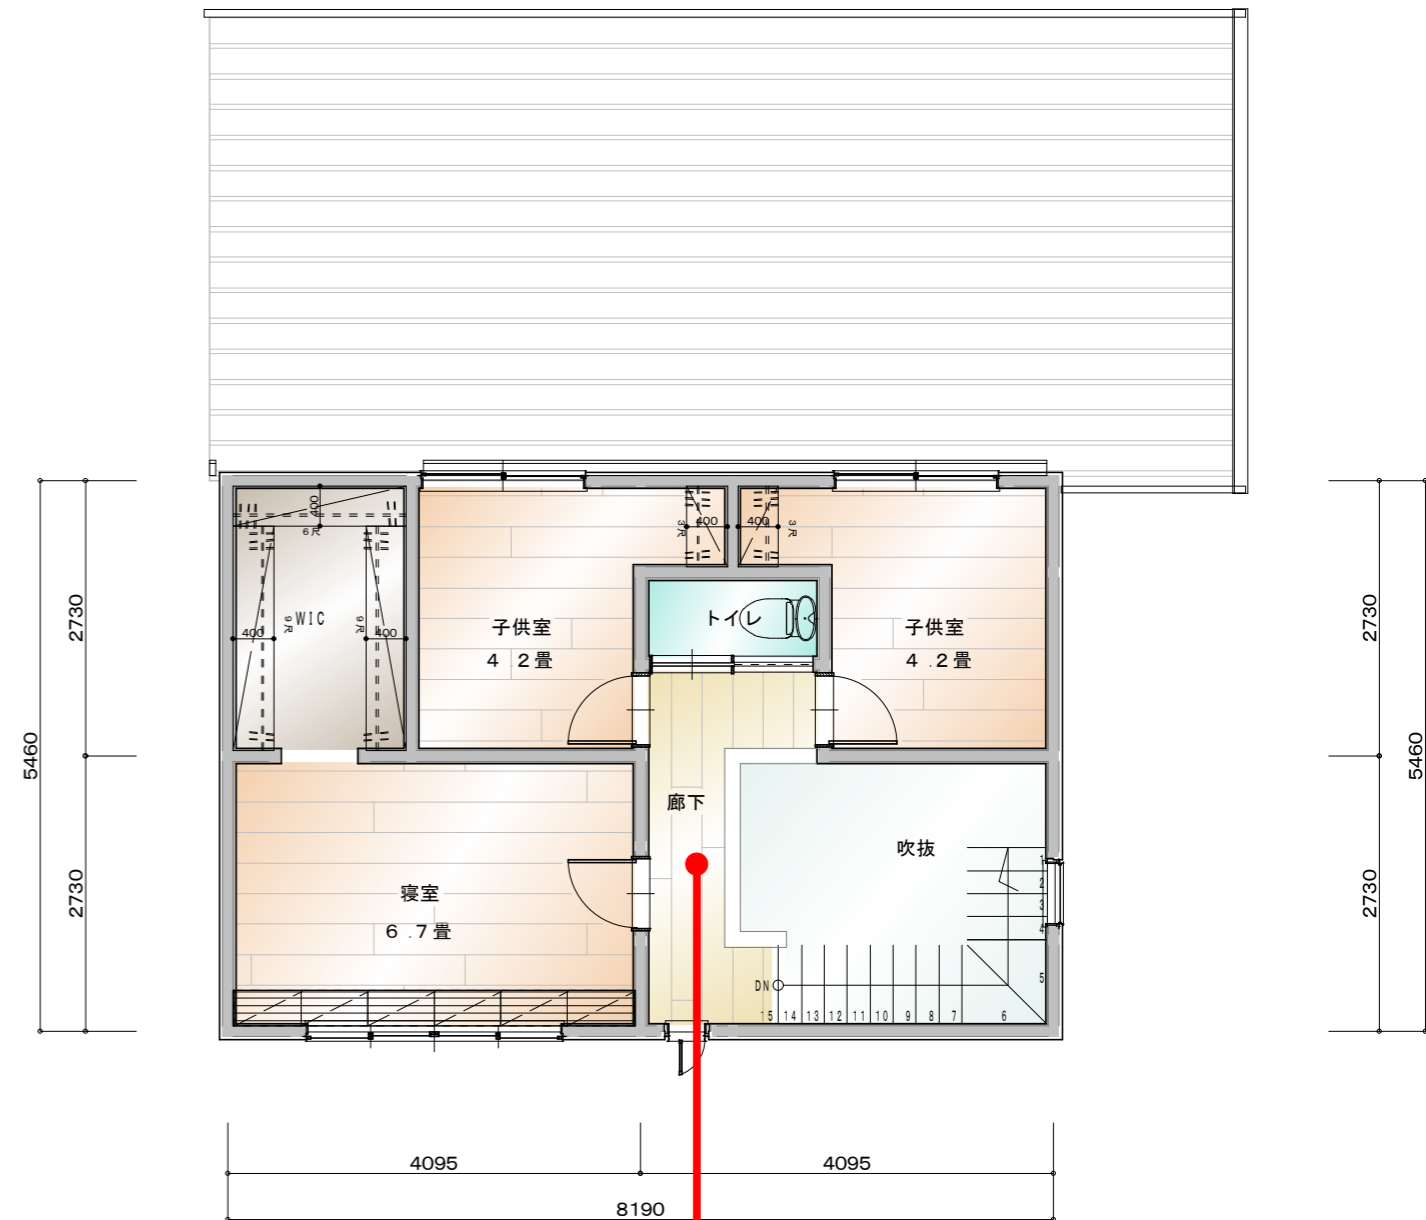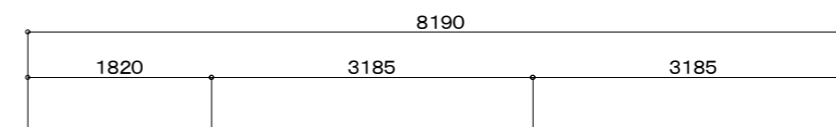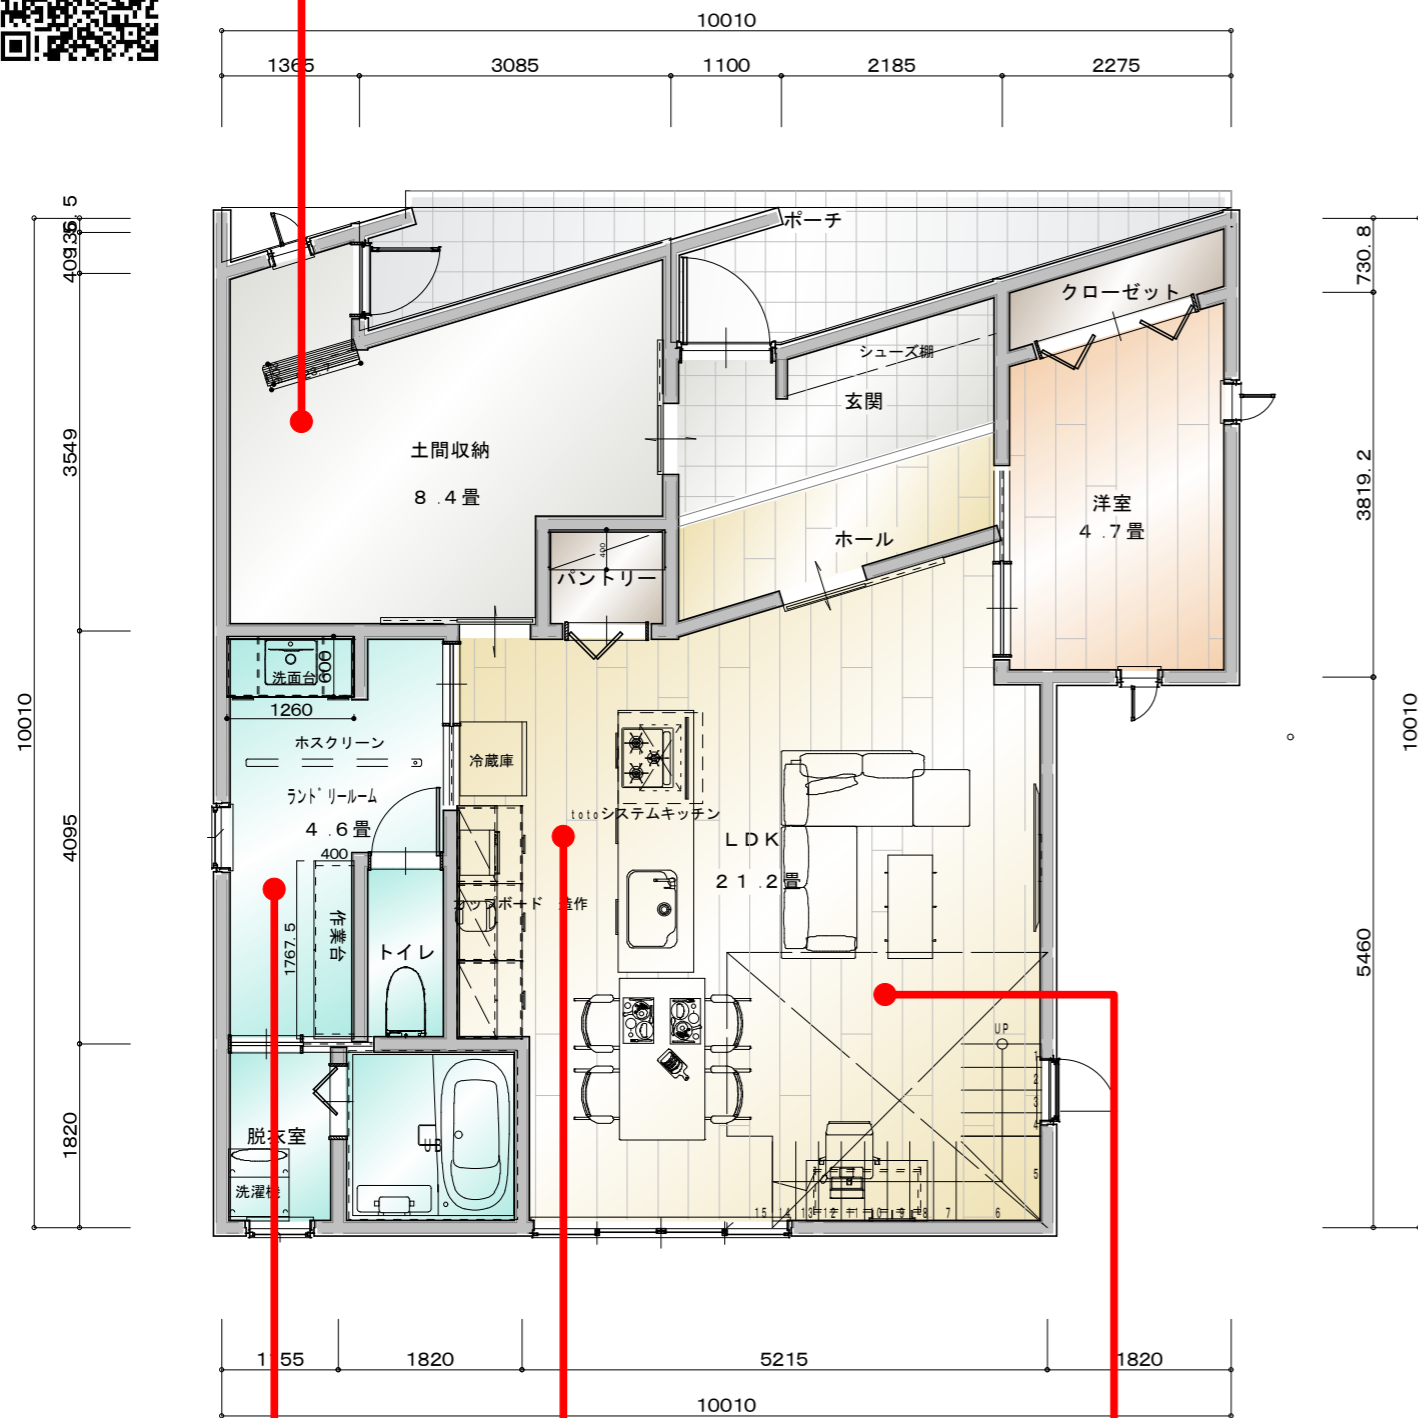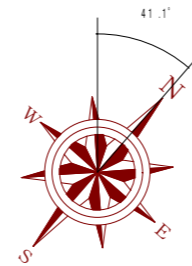

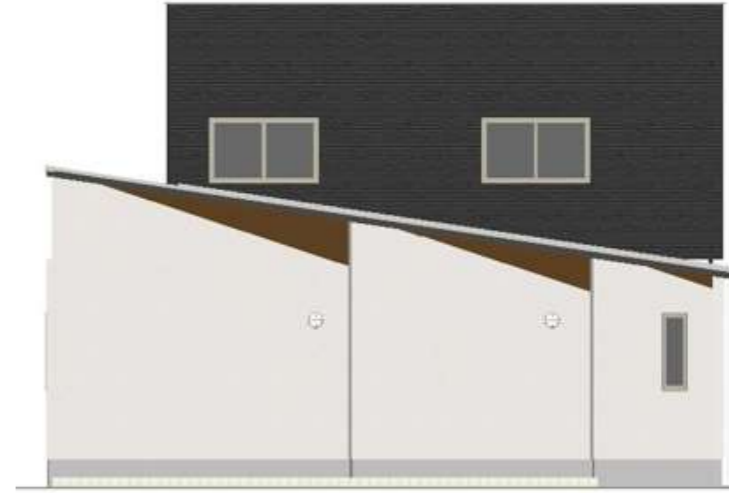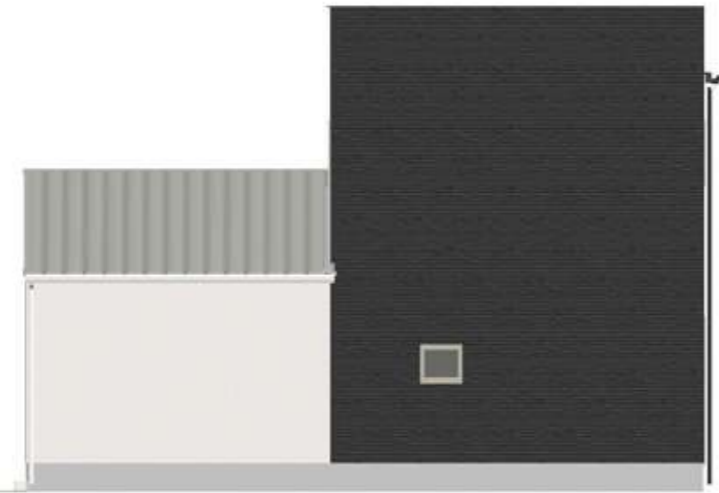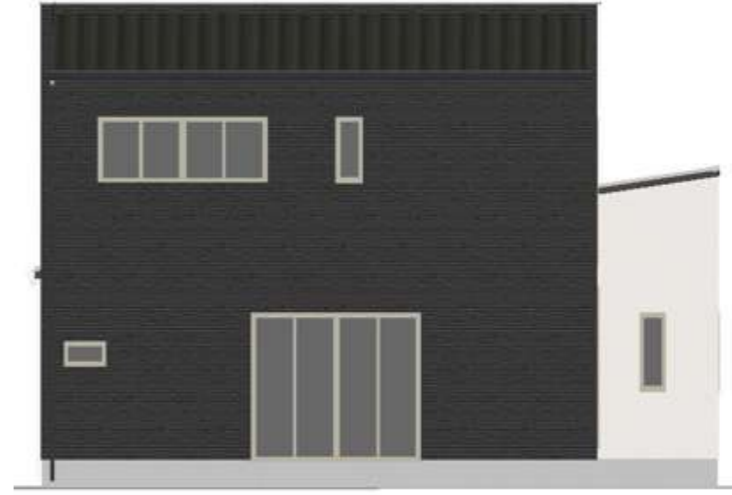

日付	縮尺 1/	図面名称
工事名	キクチ邸新築工事	図面番号 No
 デザイン工房 <small>Design Works</small> 一級建築士事務所		島根県出雲市浜町1895-1 TEL・FAX 0853-22-8683 島根県知事登録第(1)10776号
		一級建築士 神田 至 登録第265959号